



BLACKBURN HOUSE
LOWER GROUND FLOOR PLAN.

PROJECT:
 Blackburn House
 Keele


DRAWING TITLE:
 Proposed Lower Ground Floor
 Plan

 Oak Green Business Park
 Earl Road
 Cheddle Hulme
 Cheshire
 SK8 6QL
LADSON

SCALE: 1:100

DOCUMENT NUMBER: 14-BH/101

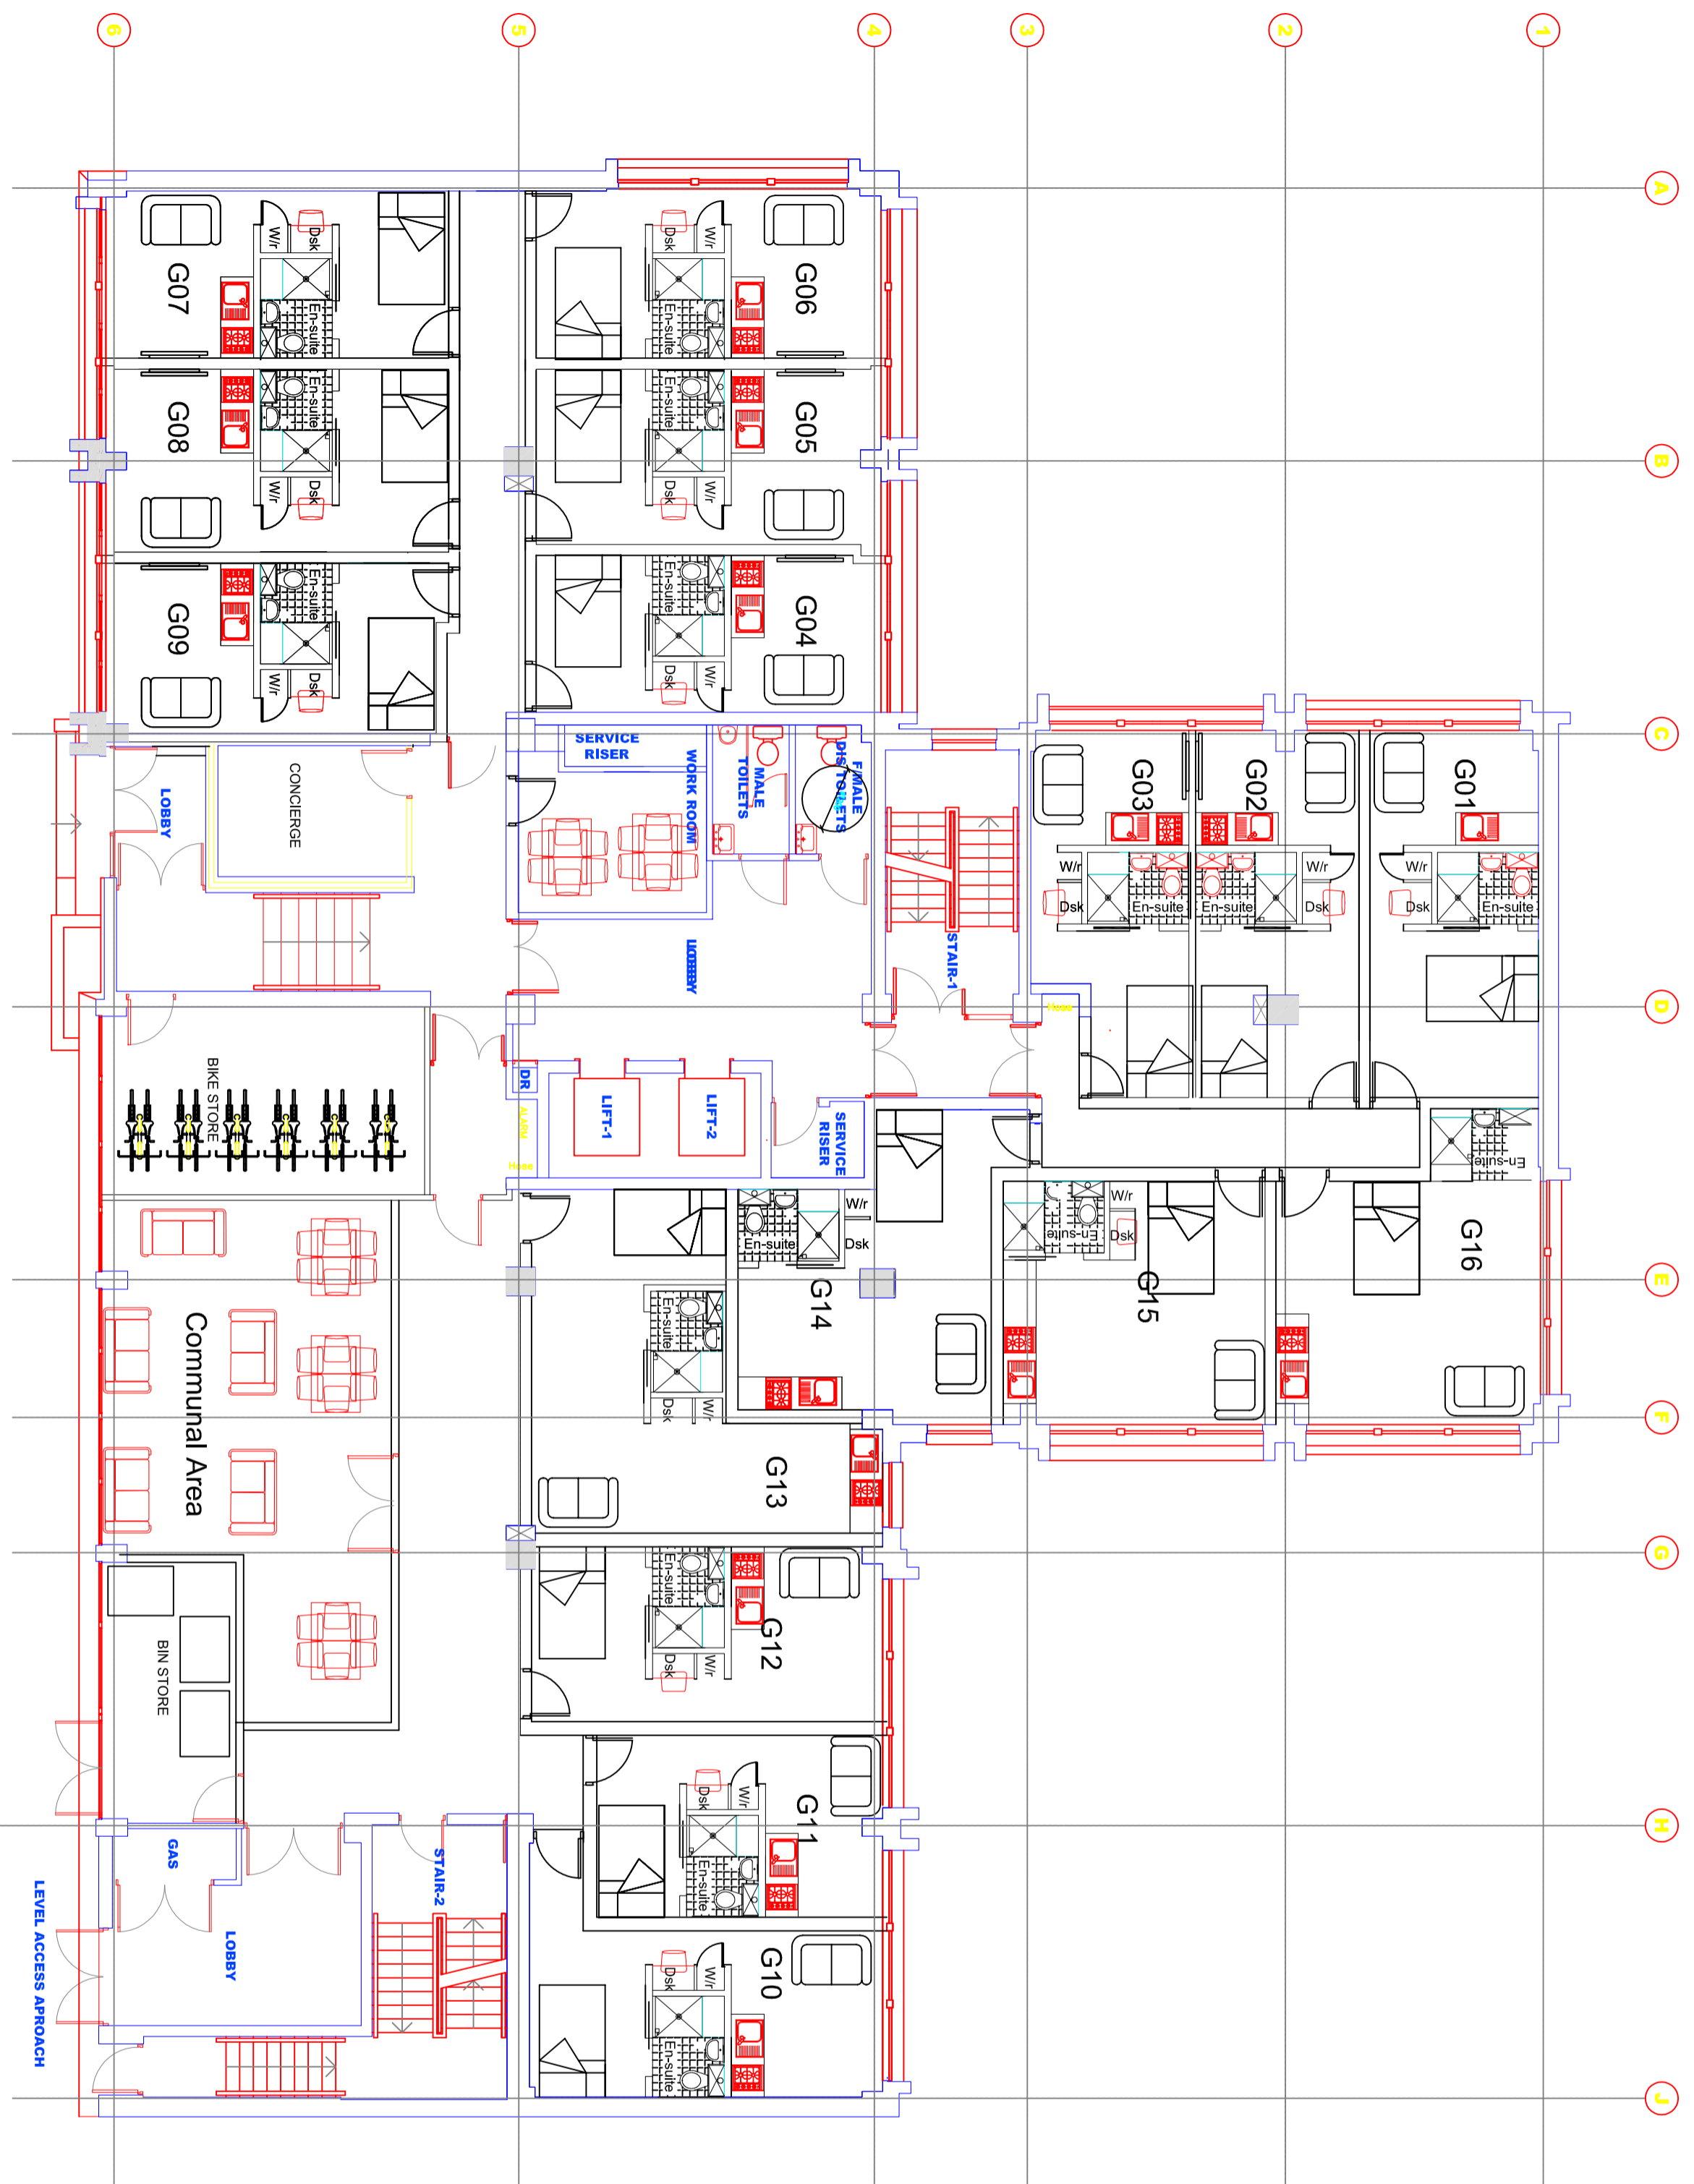

REV




BLACKBURN HOUSE
GROUND FLOOR PLAN.

PROJECT:
 Blackburn House
 Keele

DRAWING TITLE:
 Proposed Ground Floor Plan

 Oak Green Business Park
 Earl Rood
LADSON Cheddle Hulme
 Cheshire
 SK8 6QL


SCALE	DOCUMENT NUMBER	REV
1:100	14-BH/100	

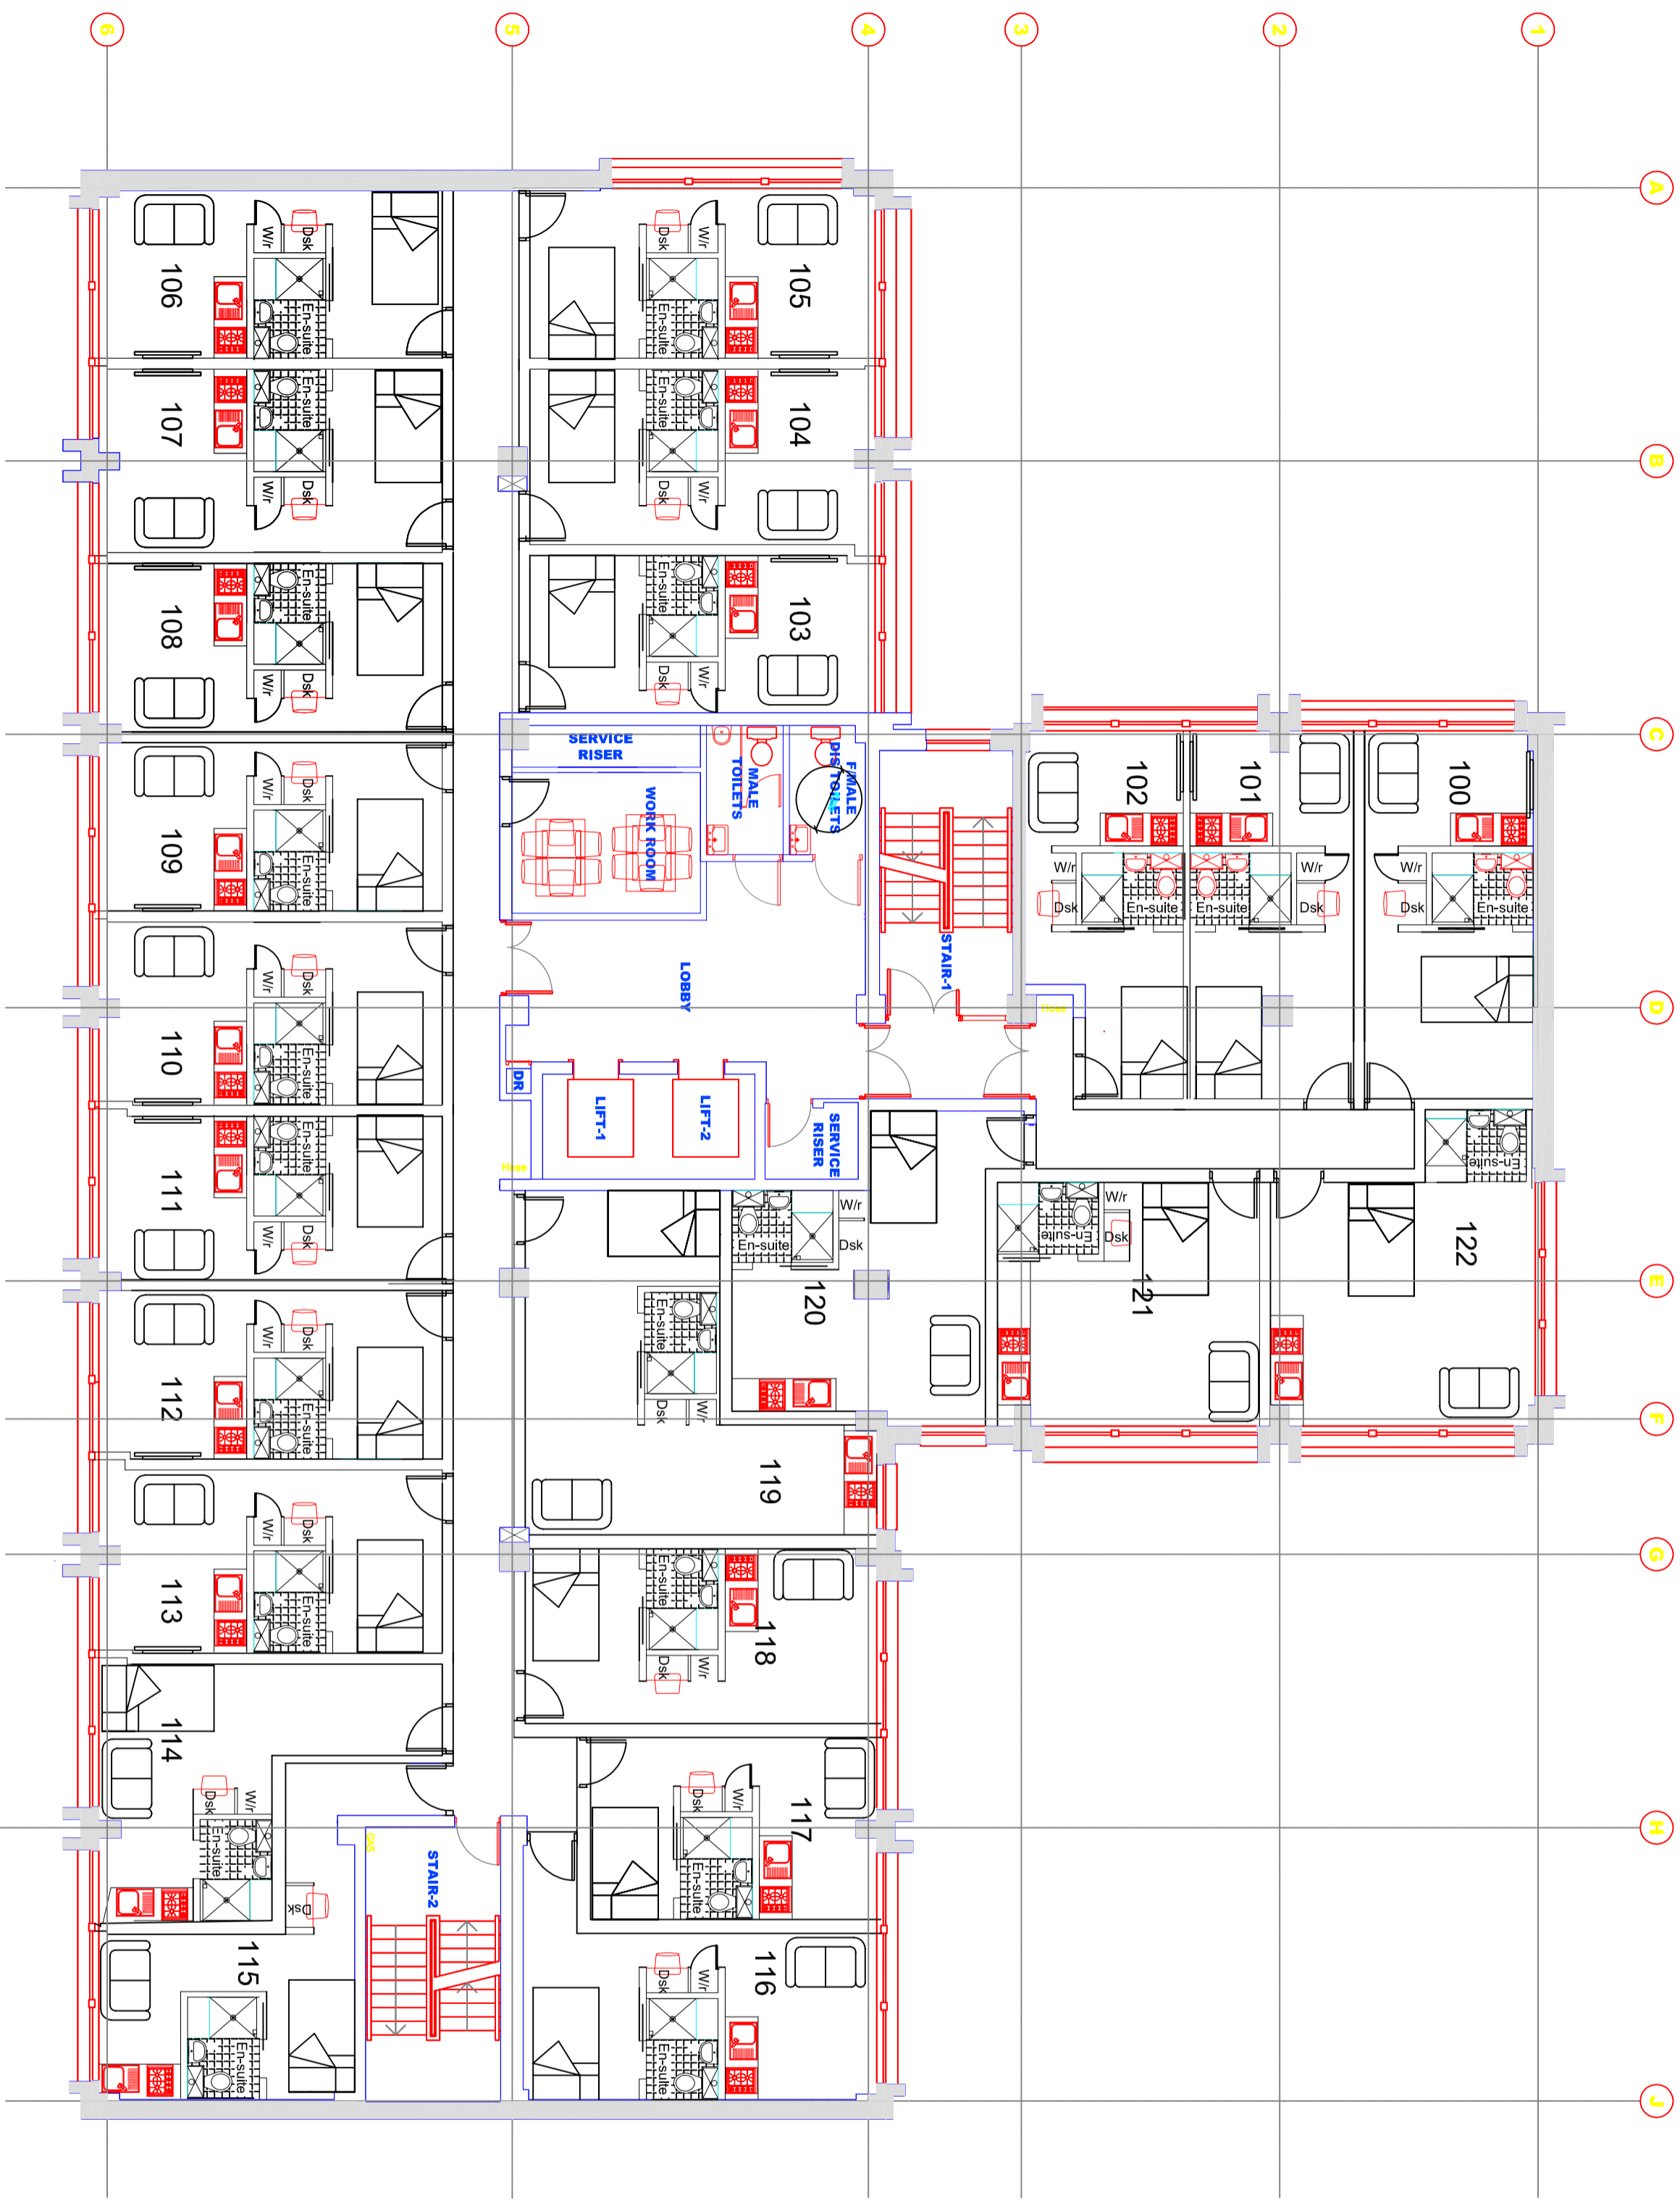

BLACKBURN HOUSE
FIRST FLOOR PLAN.

PROJECT:
 Blackburn House
 Keele

DRAWING TITLE:
 Proposed First Floor Plan

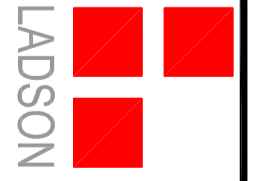
 Oak Green Business Park
 Earl Rood
 Cheddle Hulme
 Cheshire
 SK8 6QL

LADSON

SCALE: 1:100

DOCUMENT NUMBER: 14-BH/103


REV

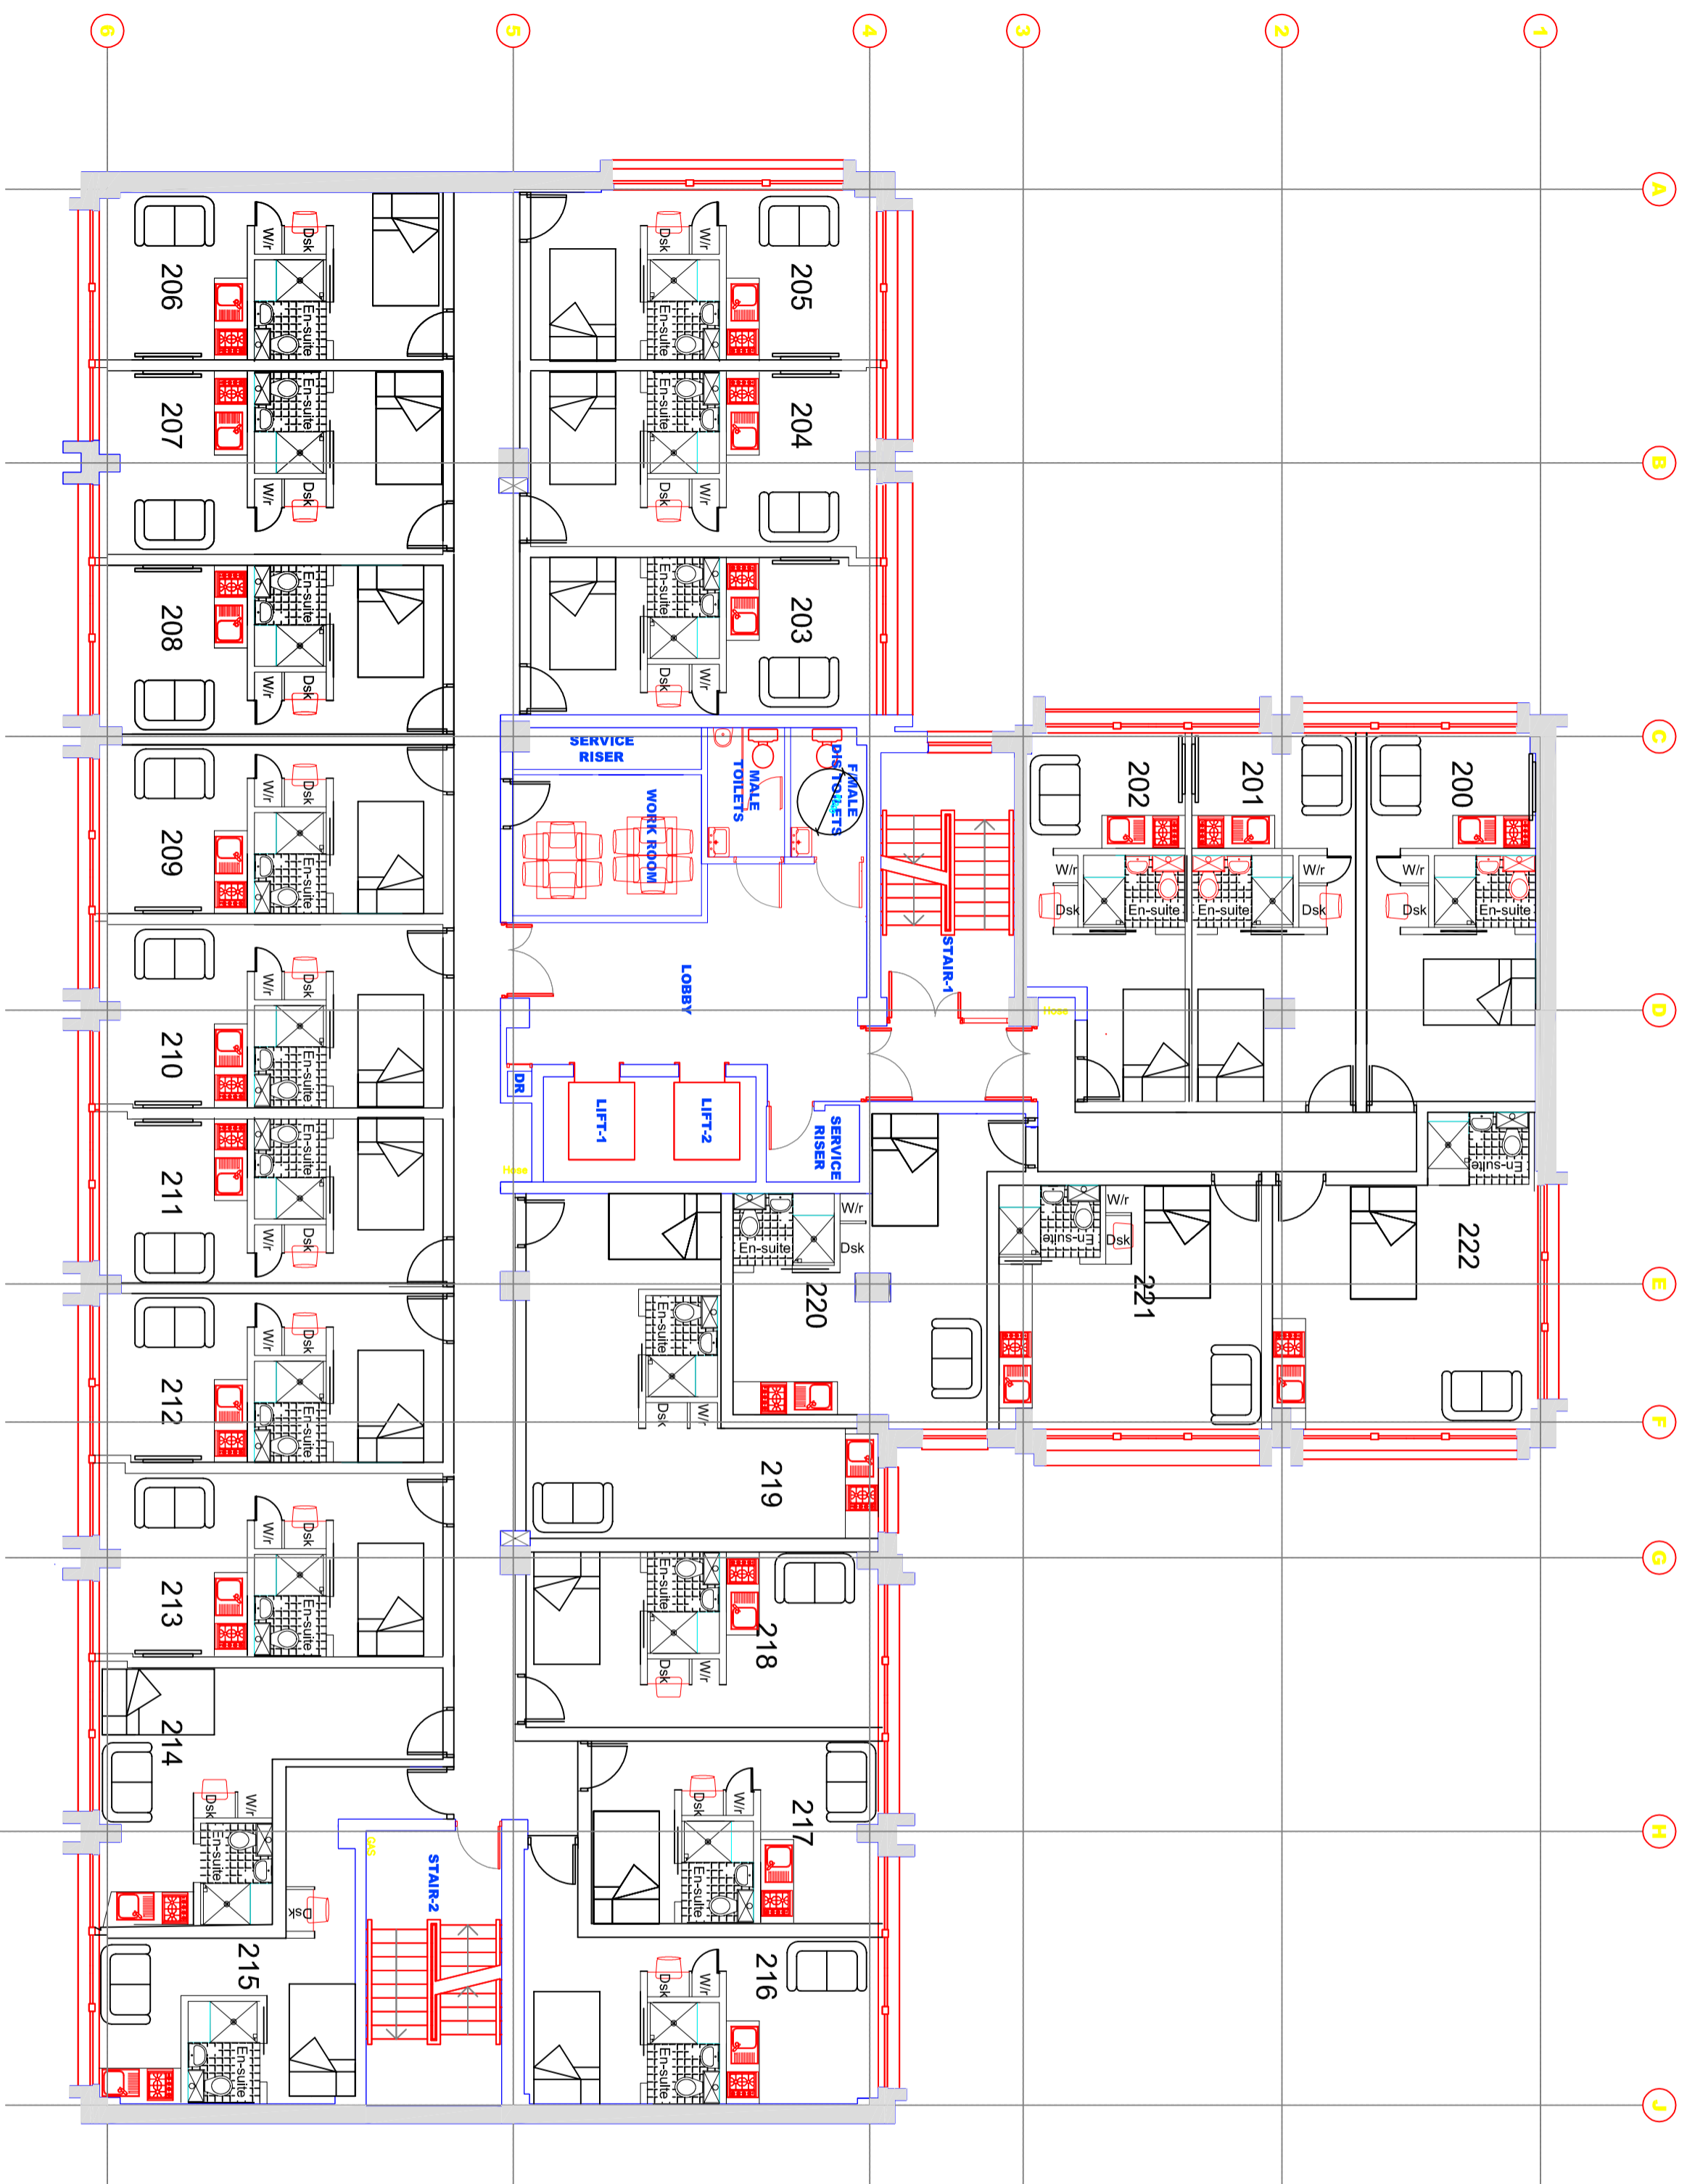

BLACKBURN HOUSE
SECOND FLOOR PLAN.

PROJECT:
 Blackburn House
 Keele


DRAWING TITLE:
 Proposed Second Floor Plan

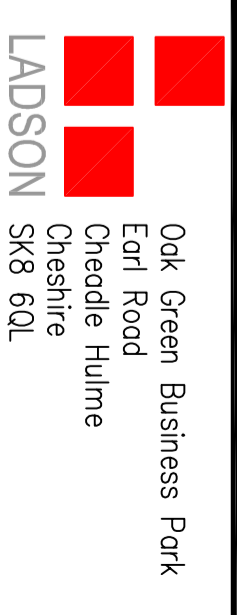

SCALE: 1:100

DOCUMENT NUMBER: 14-BH/102


REV

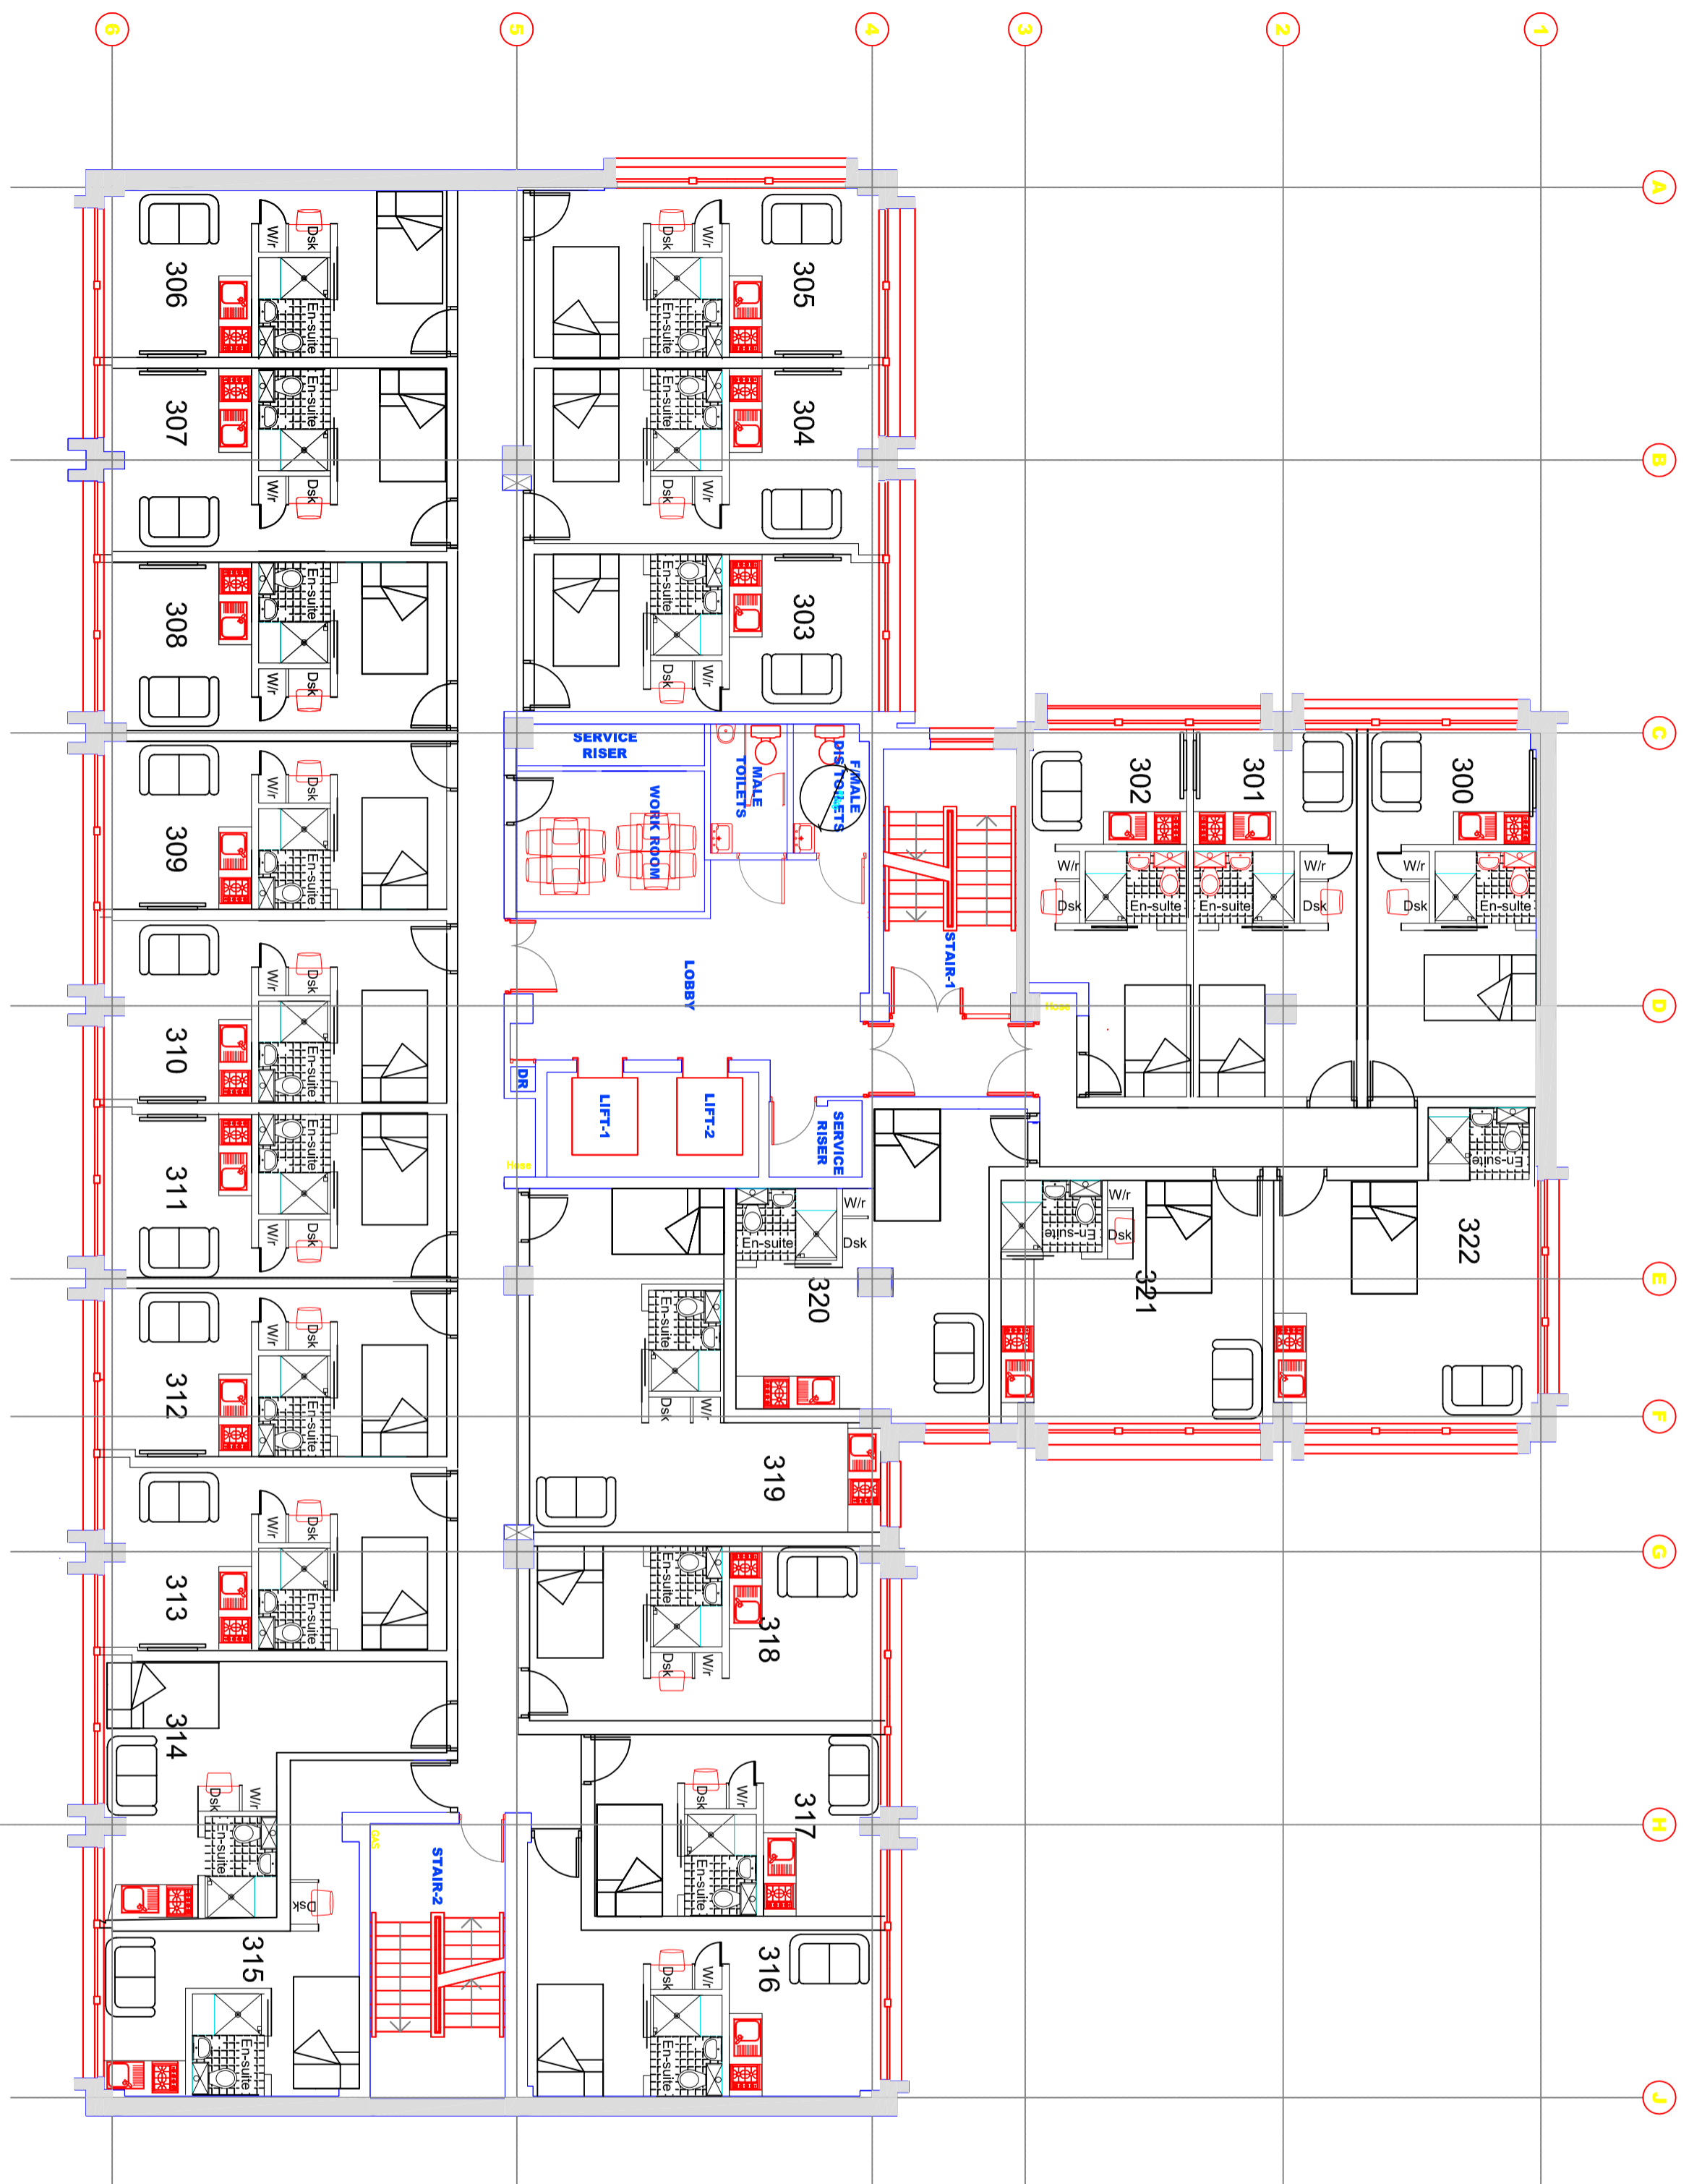

BLACKBURN HOUSE
THIRD FLOOR PLAN.

PROJECT:
 Blackburn House
 Keele


DRAWING TITLE:
 Proposed Third Floor Plan

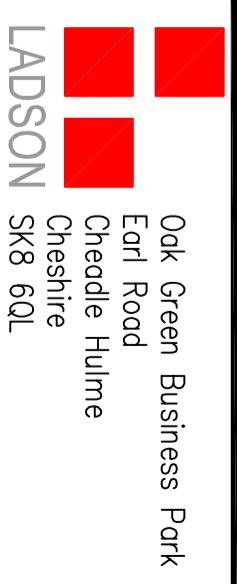

SCALE: 1:100

DOCUMENT NUMBER: 14-BH/105


REV

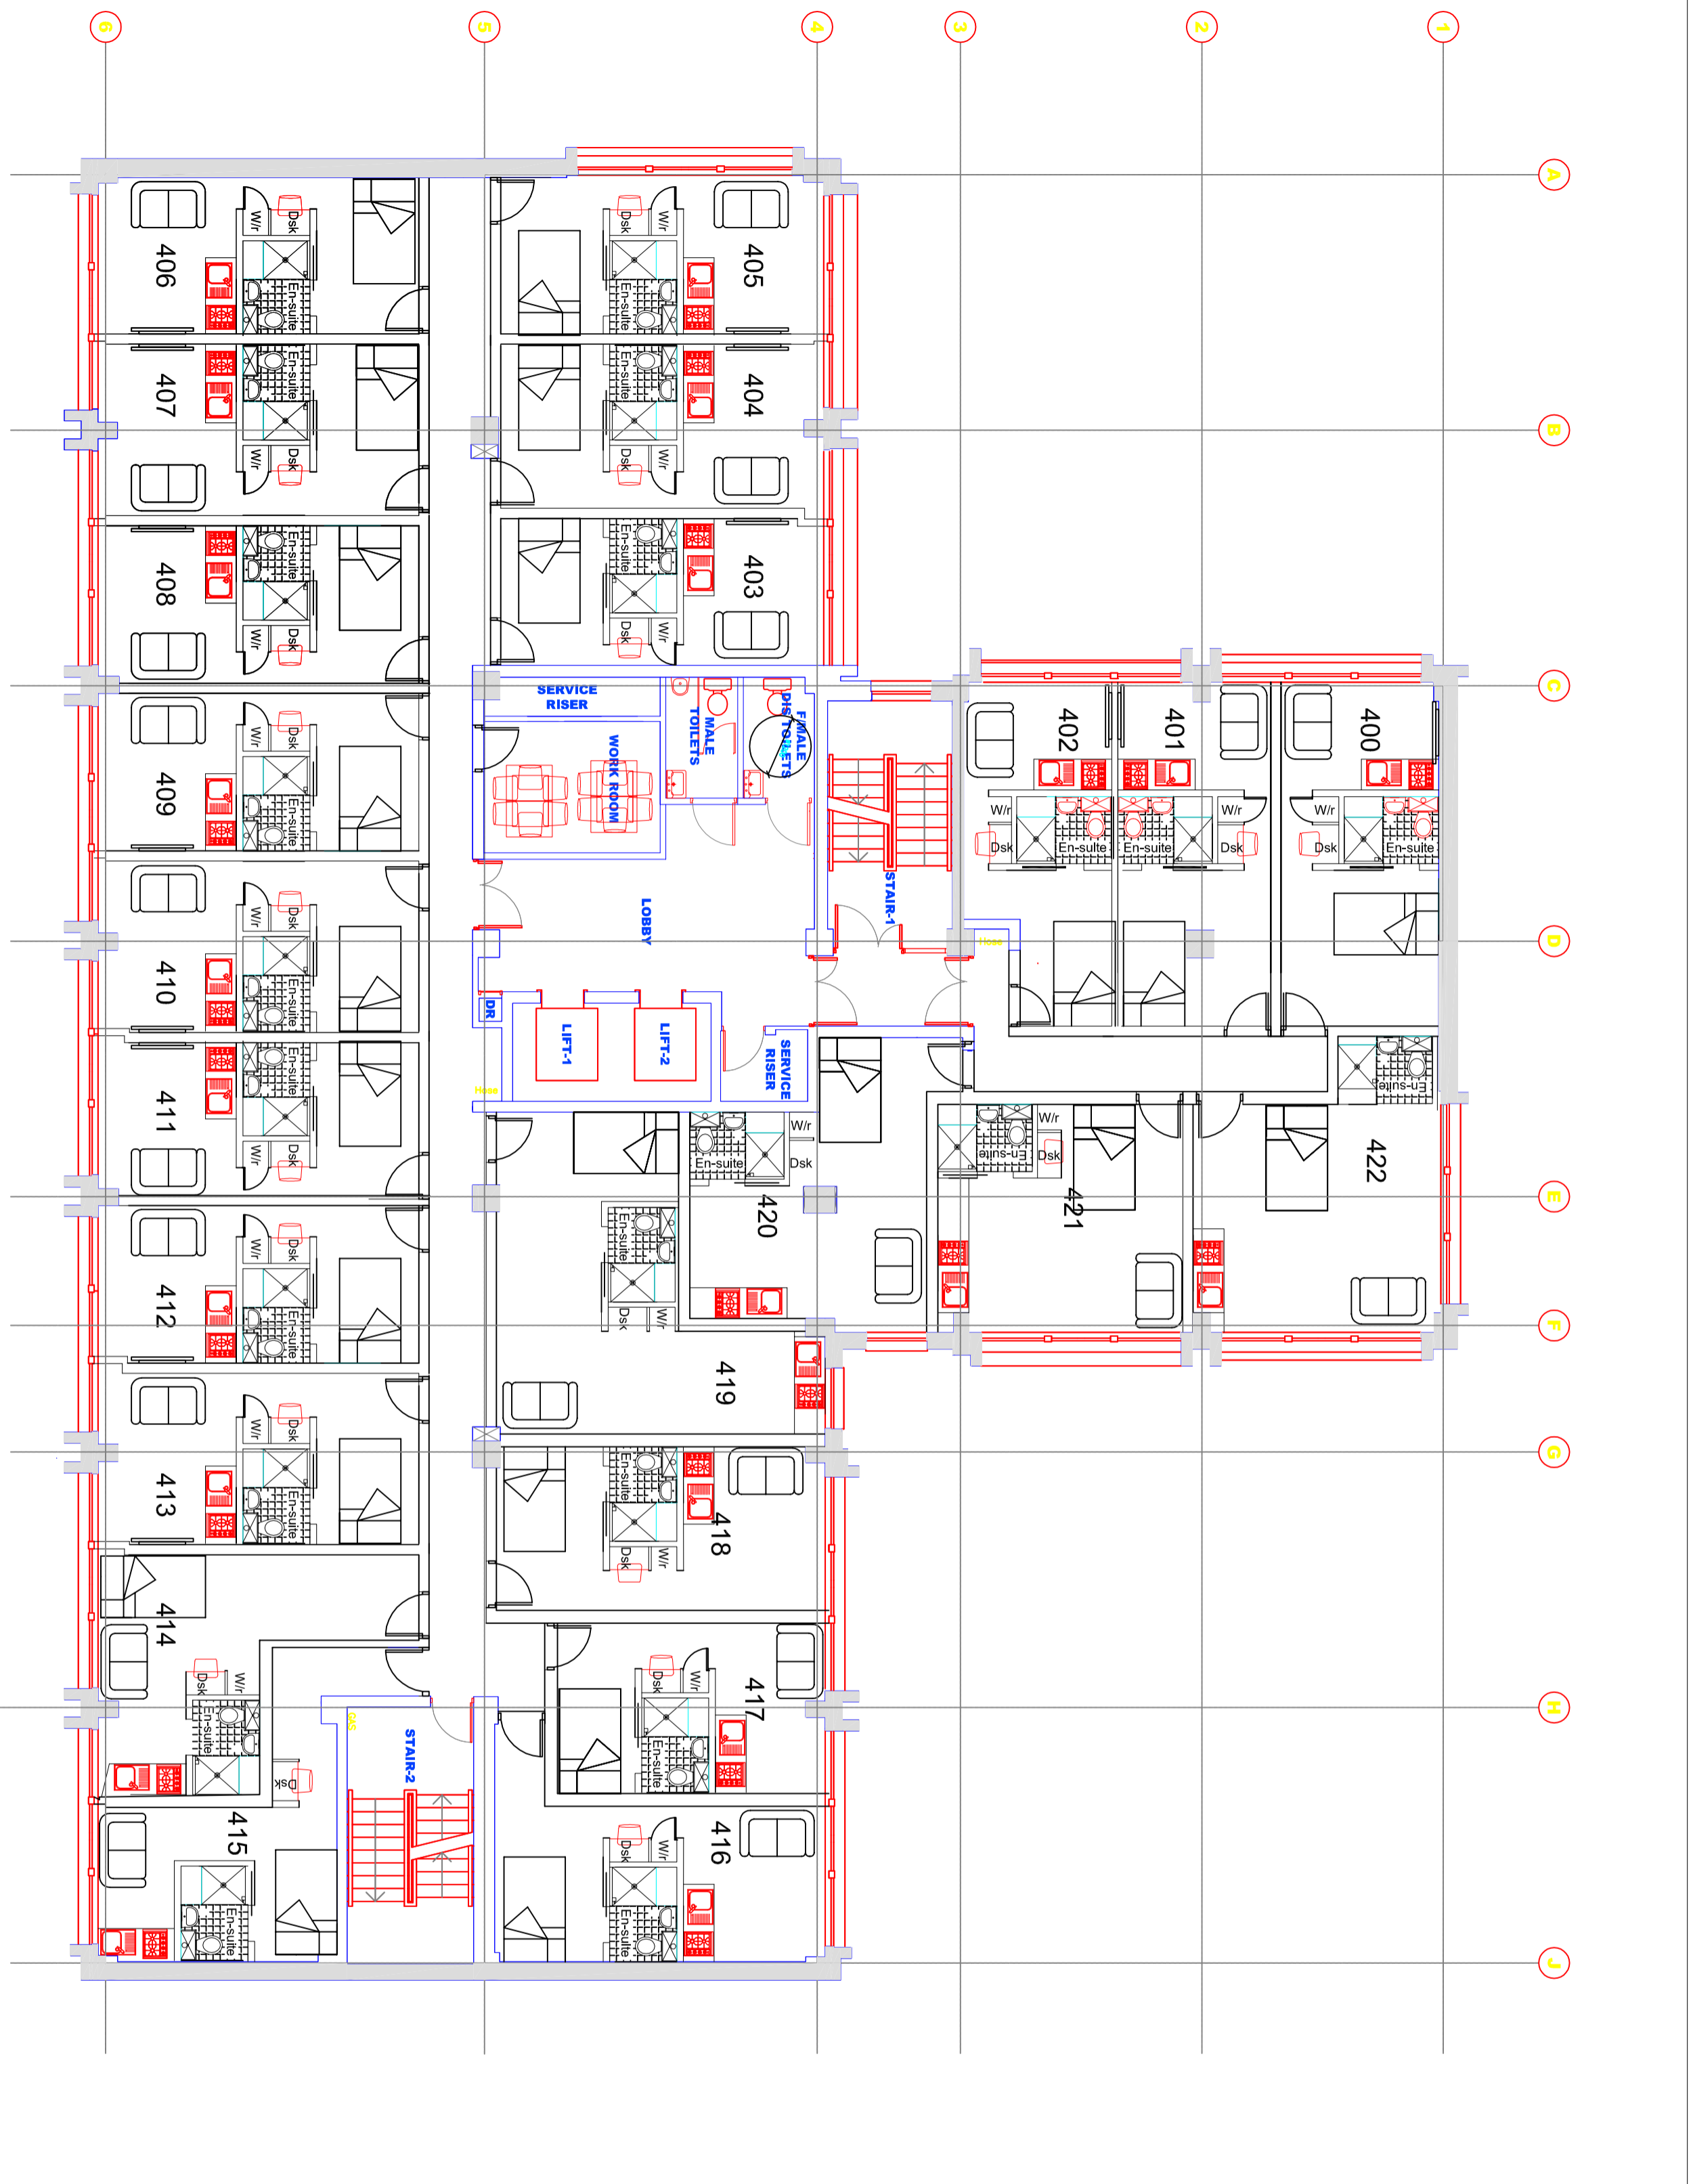


BLACKBURN HOUSE
FOURTH FLOOR PLAN.

PROJECT:
 Blackburn House
 Keele

DRAWING TITLE:
 Proposed Fourth Floor Plan



 Oak Green Business Park
 Earl Road
 Cheshire
 SK8 6QL


LADSON
 SK8 6QL

SCALE
 1:100

DOCUMENT NUMBER
 14-BH/104

REV

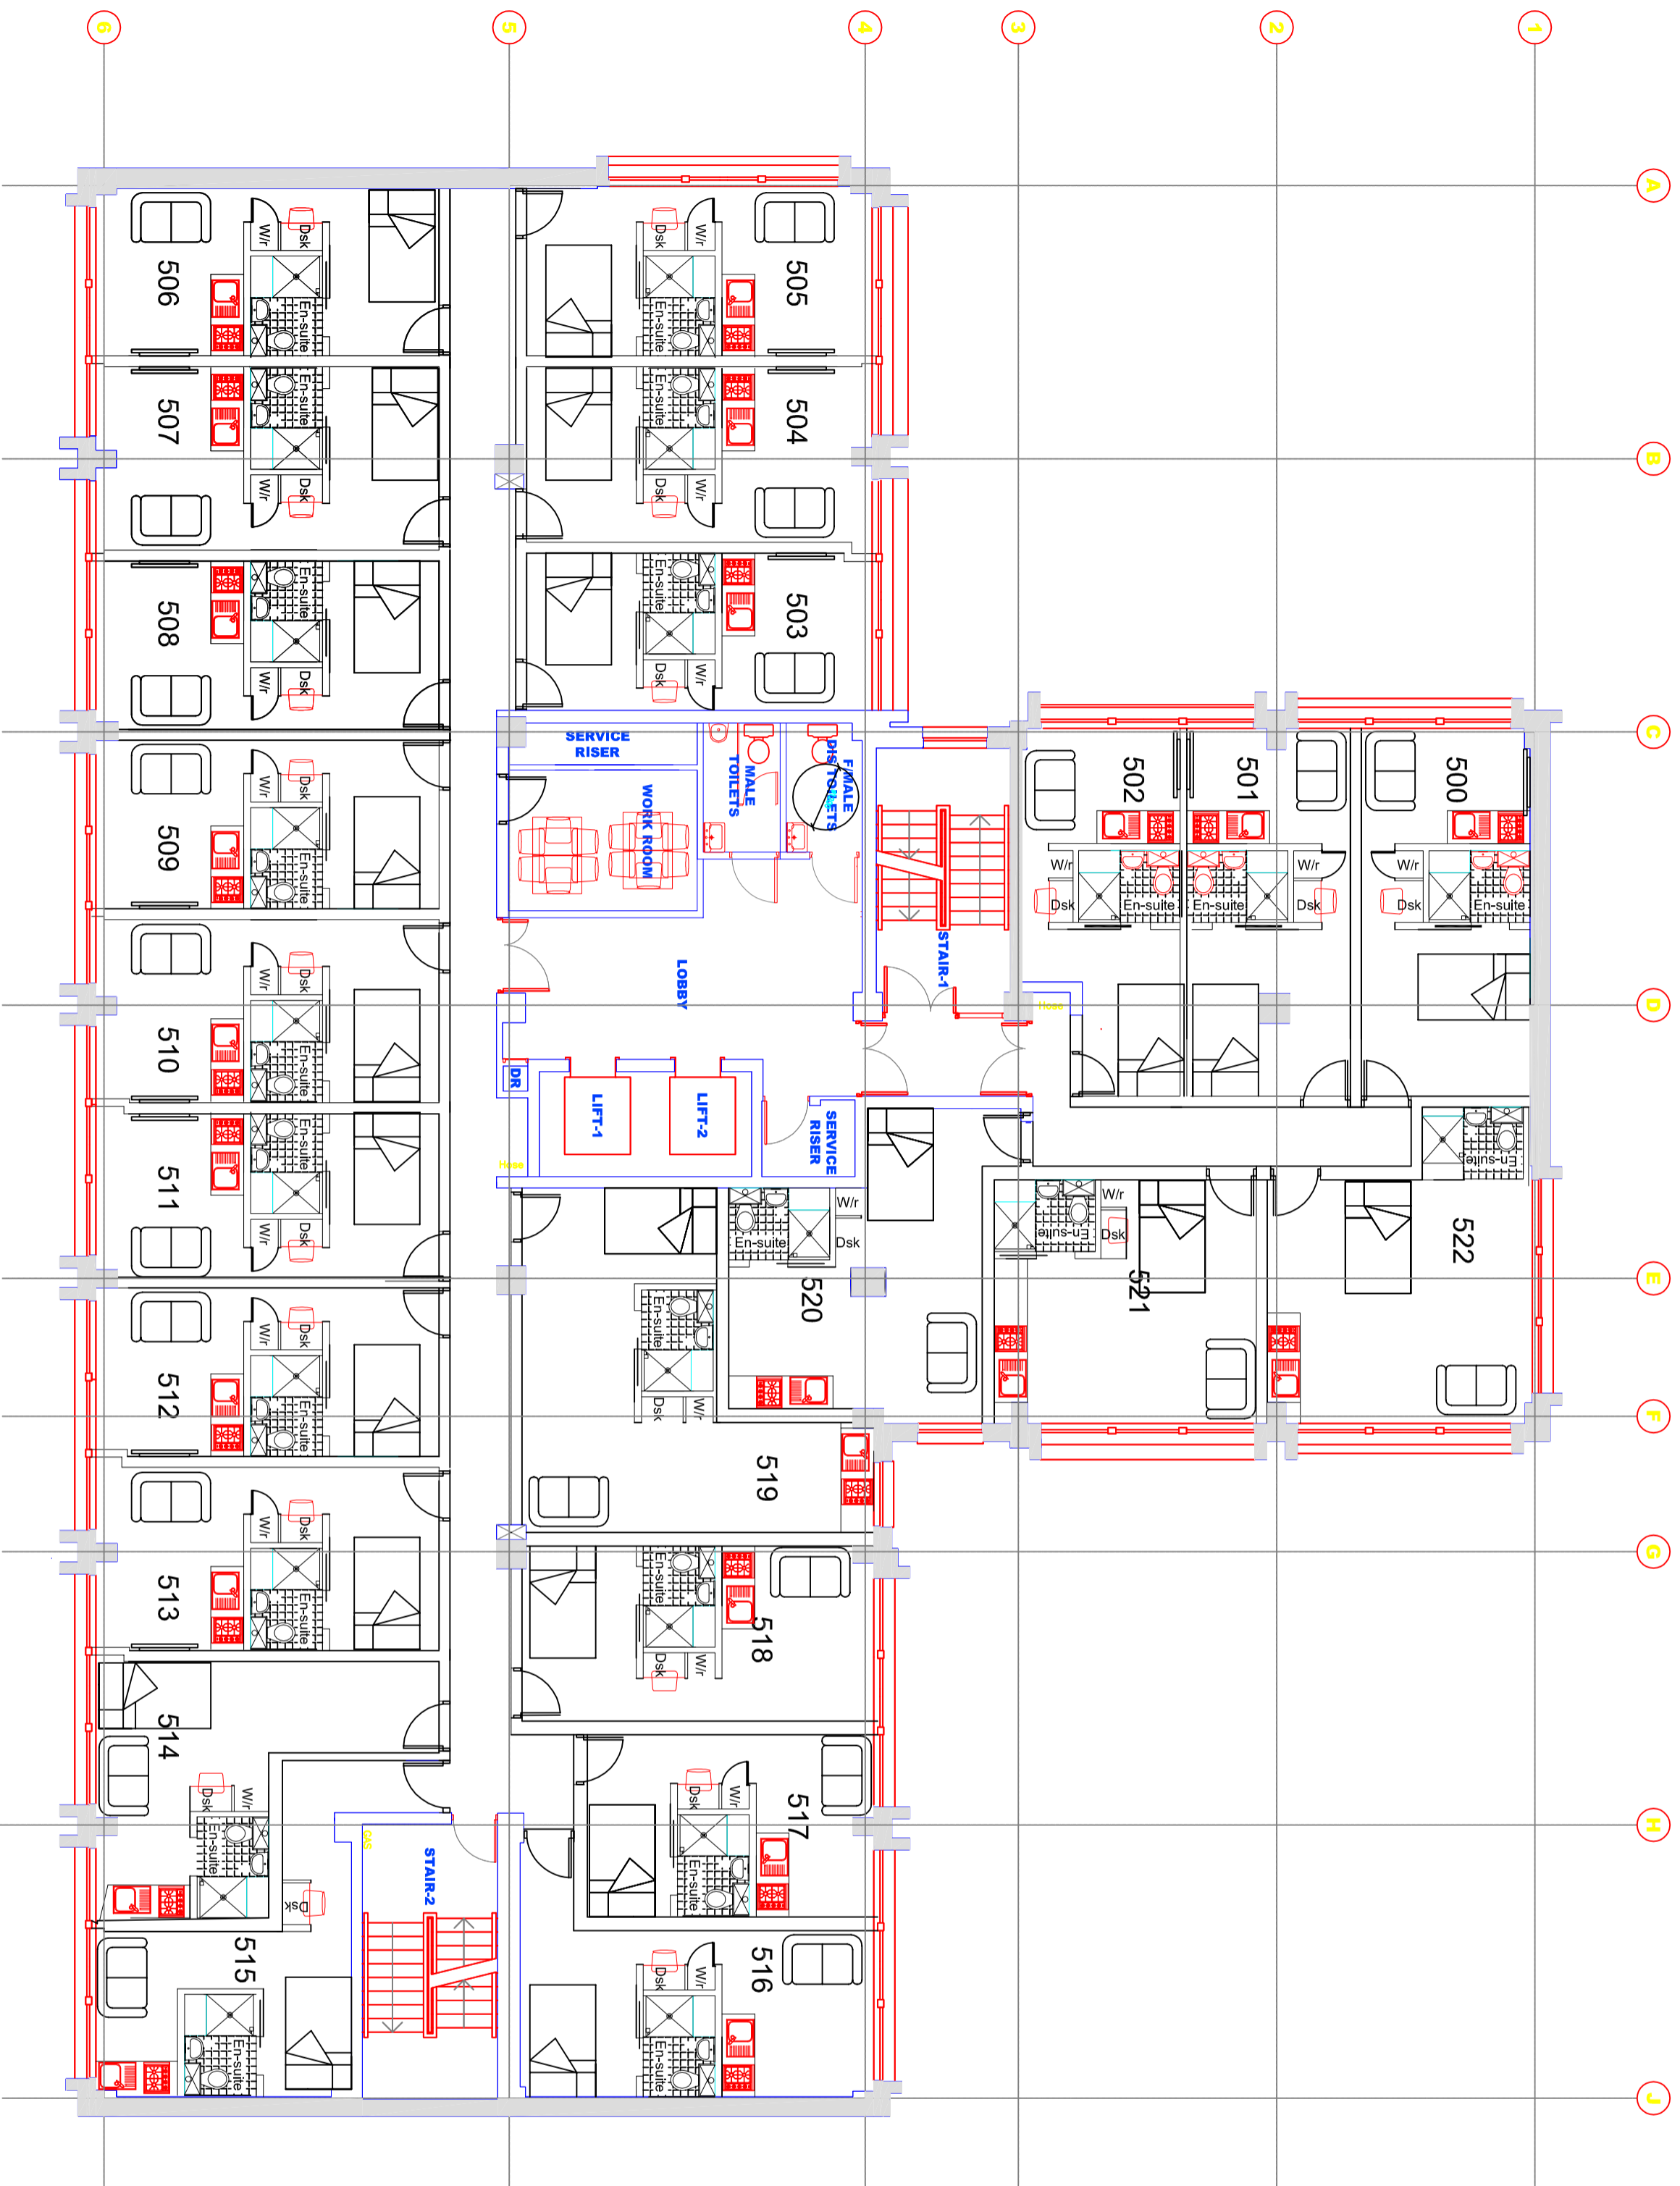

BLACKBURN HOUSE
FIFTH FLOOR PLAN.

PROJECT:
 Blackburn House
 Keele

DRAWING TITLE:
 Proposed Fifth Floor Plan

 Oak Green Business Park
 Earl Road
 Cheddle Hulme
 Cheshire
 SK8 6QL

SCALE	DOCUMENT NUMBER	REV
1:100	14-BH/106	