



ЗП = 900,60 м<sup>2</sup>  
 197.6 ново + 703 съществуващо / 98.50 м<sup>2</sup> от него е реконструкция - нова стъб. плоча/

- съществуващ зид
- нов зид

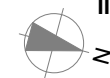


II ниво / обществена част / - kota +3.75 - М 1 : 100

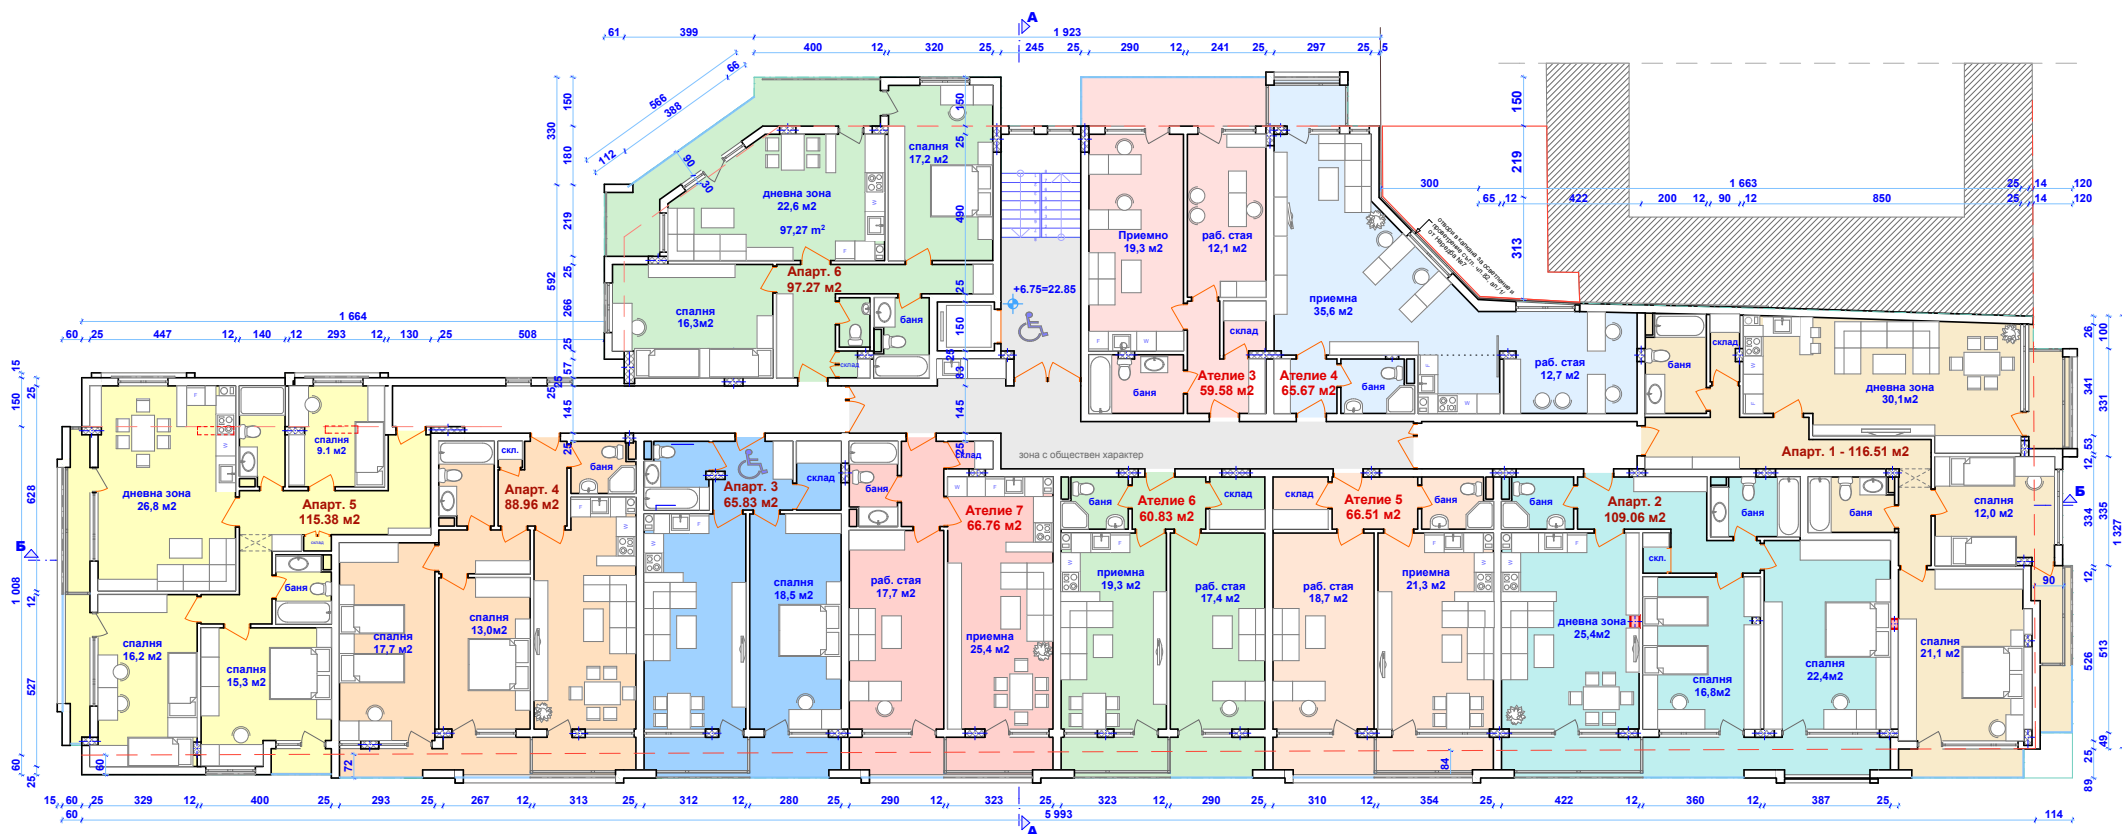

ЗП етаж = 1 011,87 м<sup>2</sup>




III ниво / Първи жил.етаж / - кота + 6.75 - М 1 : 100

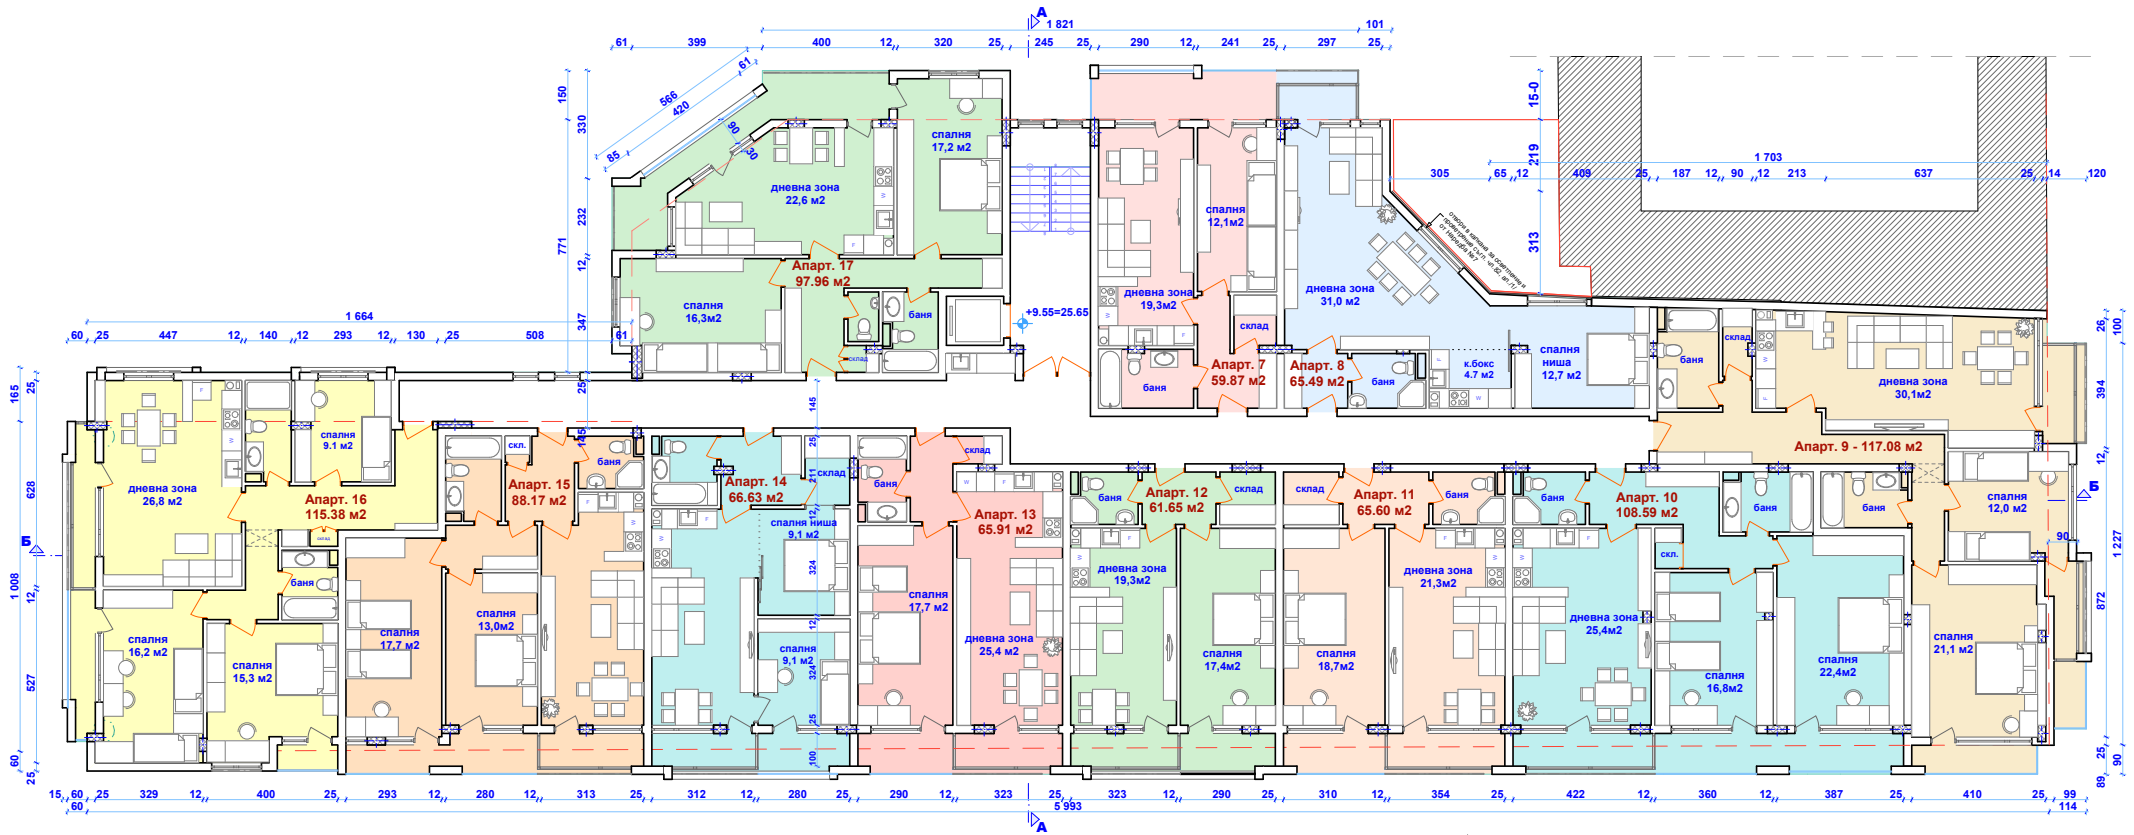

ЗП етаж = 1 011,37 м<sup>2</sup>



IV ниво / Втори жил.етаж / - кота + 9.55 - М 1 : 100

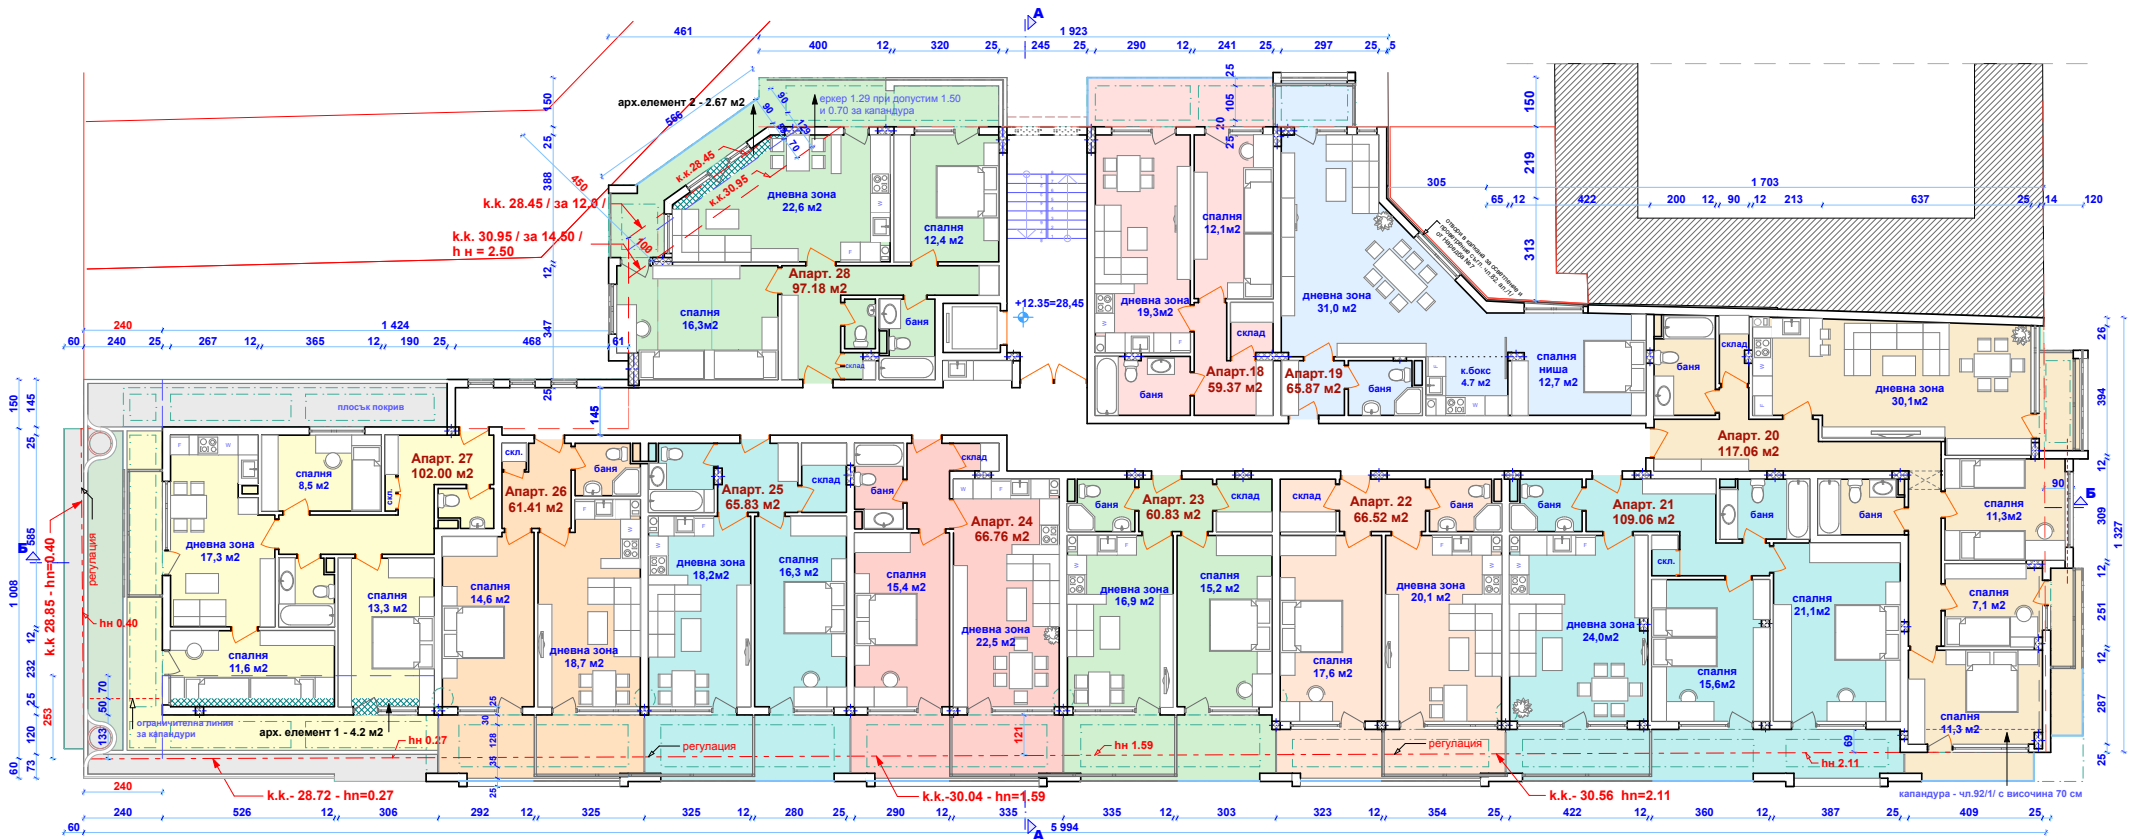


**3П етаж = 967,66 м<sup>2</sup>**

арх. елемент 1 + 2 = 4.2 + 2.67 = 6.87 м<sup>2</sup>



**V ниво / Трети жил.етаж / - кота + 12.35 - M 1 : 100**

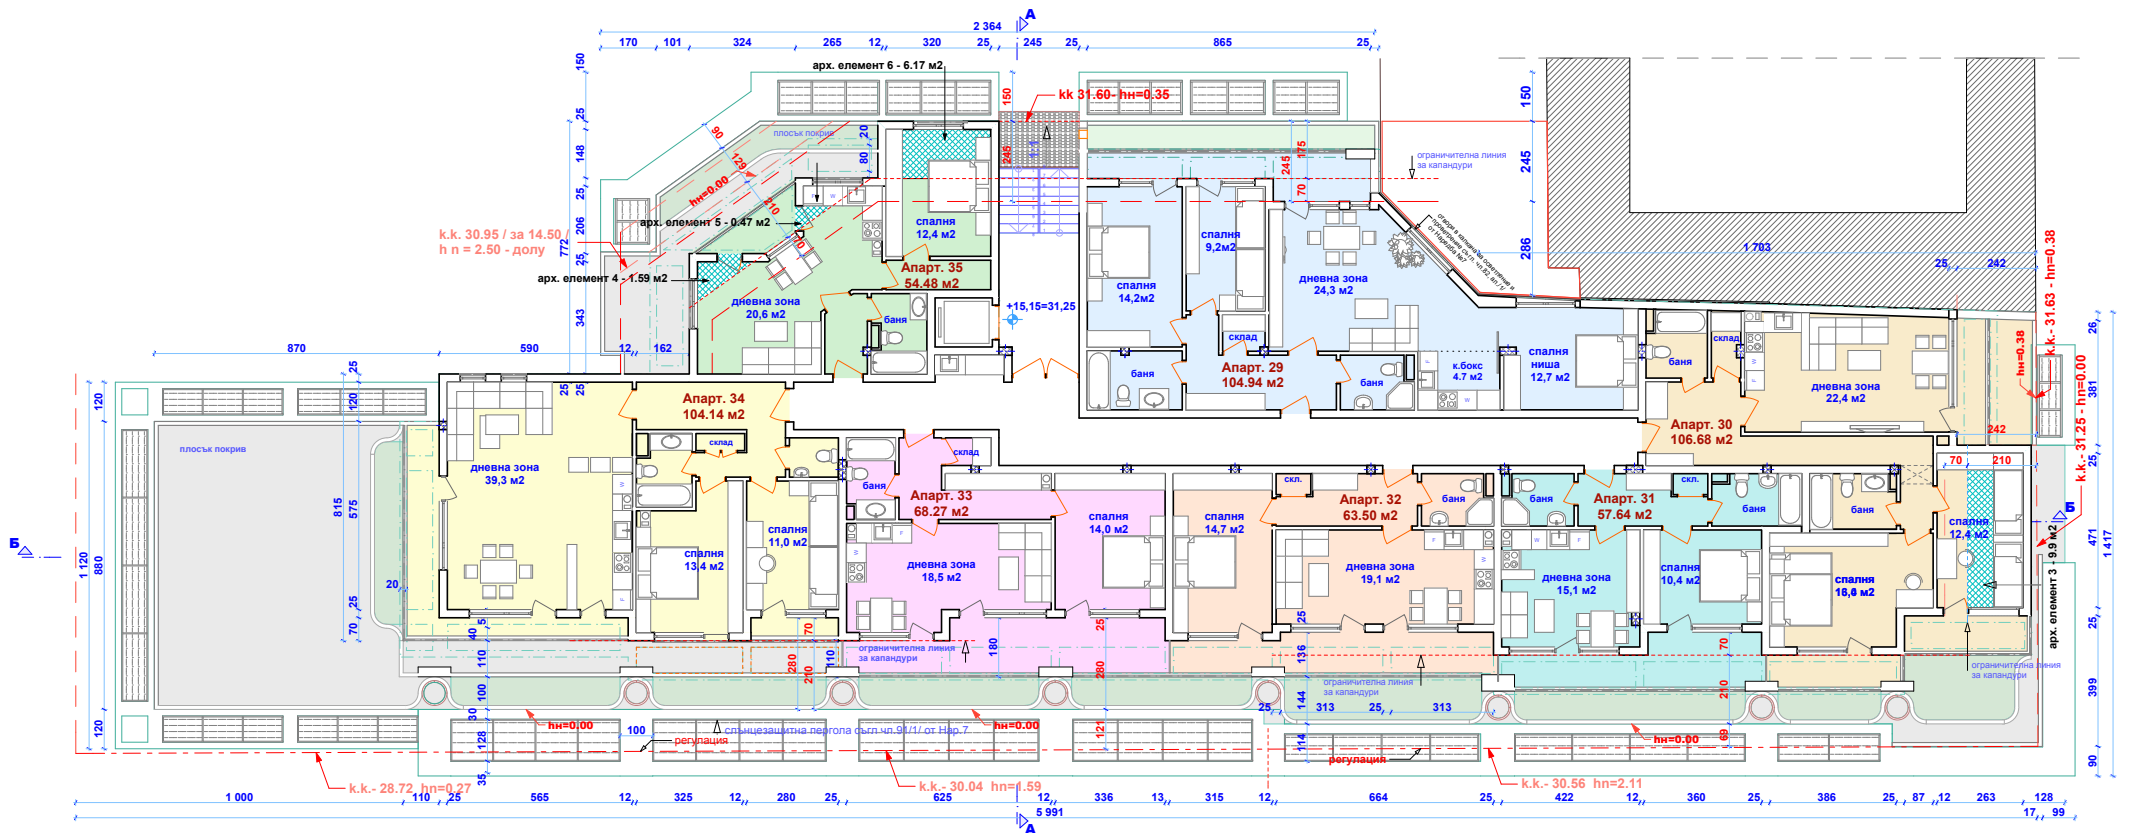

ЗП етаж = 627,01 м<sup>2</sup>

арх. елемент /1 + 2/ - Шжил.ет. + 3+4+5+6 = / 6.87 м<sup>2</sup> / + 9.90 + 1.59 + 0.47 + 6.17 = 25.00 м<sup>2</sup>



VI ниво / Тавански етаж / - кота + 15.15 - М 1 : 100